



SECTION 1 LONGITUDINAL SECTION

KEY
 - - - - - EXISTING GROUND LEVEL
 _____ PROPOSED GROUND LEVEL


SECTION G

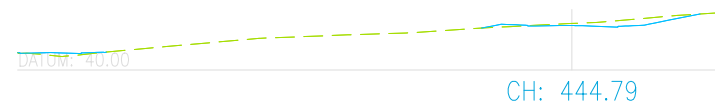


SECTION F

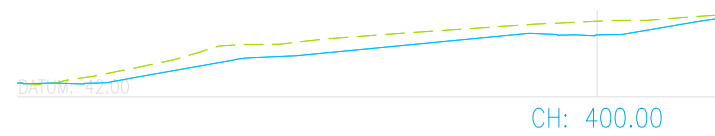


SECTION E

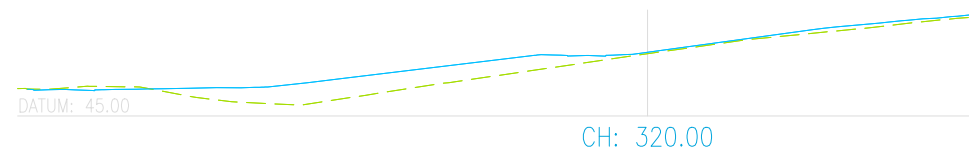


SECTION D

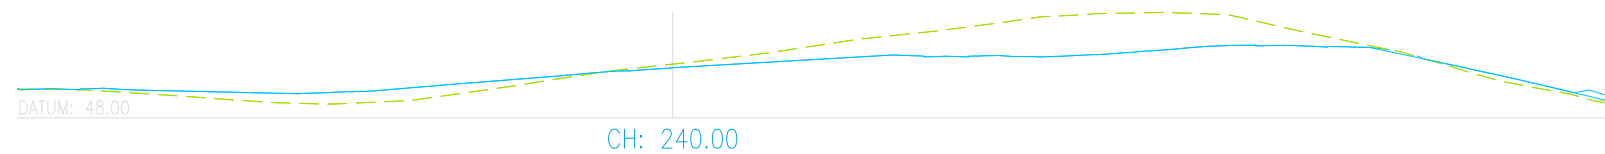

SECTION C

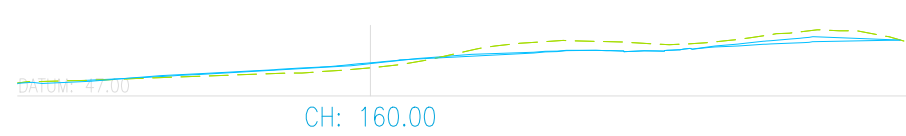


SECTION B

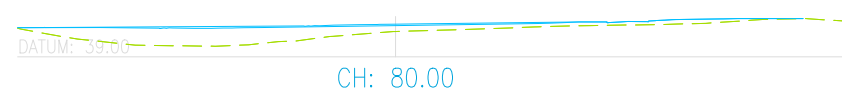

SECTION A

CROSS SECTIONS

 Search Consulting Ltd Consultant Engineers 41 Sylvan Park Avenue, Milford, AUCKLAND 0620 Phone (09) 489-1893 Email: office1@searchconsulting.co.nz	PROJECT	TITLE	REV	BY	DATE	DRAWN	APPROVED
	PROPOSED SUBDIVISION AT HARPERS AVENUE OTOROHANGA, FOR NORTHERN KING COUNTRY DEVELOPMENTS LTD	P24 LONGITUDINAL AND CROSS SECTIONS	B	RS	10/2018	R.S	R.S
			A	RS	10/2017		
						SCALE	REV
						1:750 (A1) 1:1500 (A3)	B

