

Figure 22: Sediment retention pond - decant detail

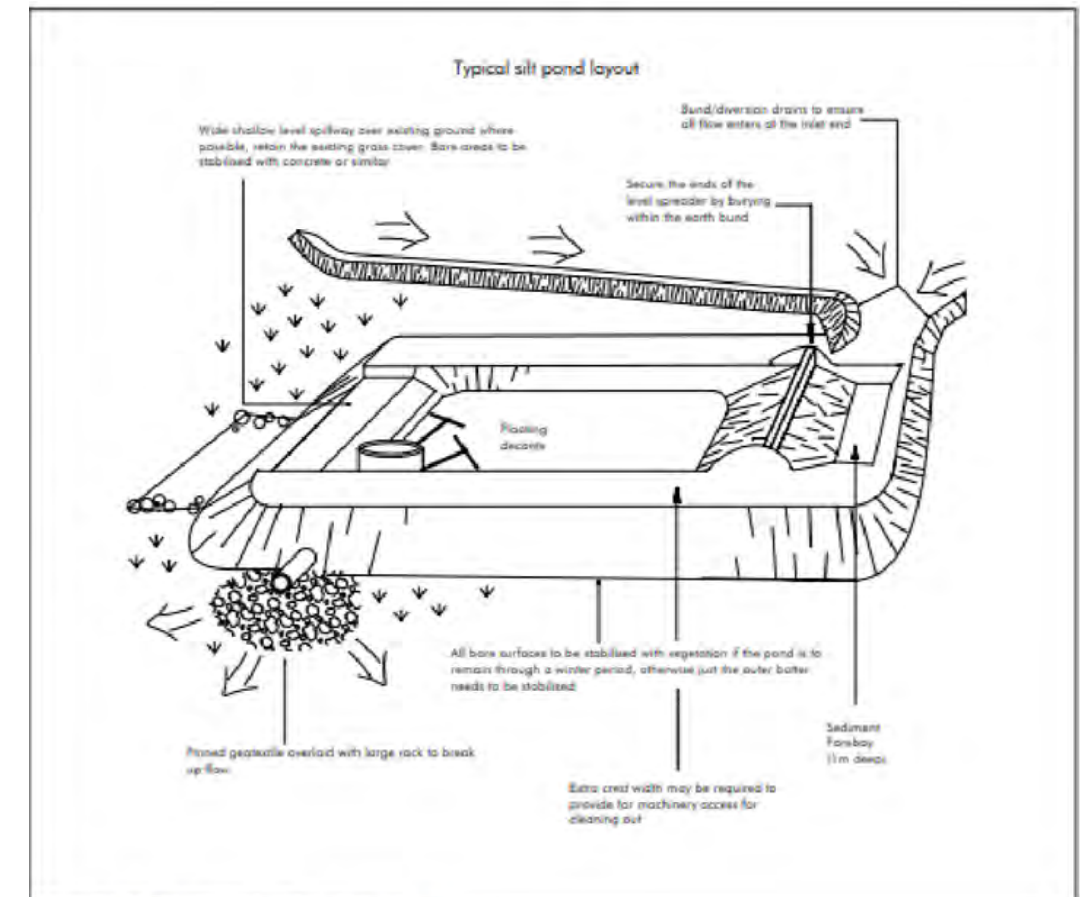


Figure 23: Sediment retention pond

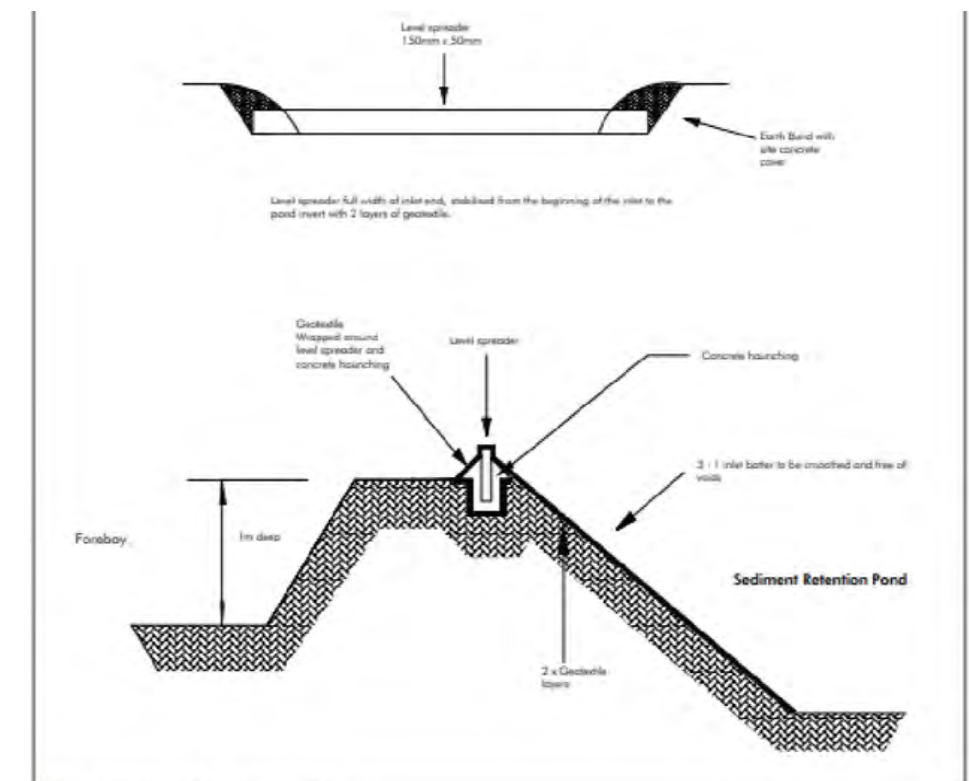


Figure 18: Pond level spreader



Search Consulting Ltd
Consultant Engineers
 41 Sylvan Park Avenue, Milford, AUCKLAND 0620
 Phone (09) 489-1893 Email: office1@searchconsulting.co.nz

PROJECT
**PROPOSED SUBDIVISION AT
 HARPERS AVENUE
 OTOROHANGA, FOR
 NORTHERN KING COUNTRY
 DEVELOPMENTS LTD**

TITLE
**EARTHWORKS DETAILS
 SHEET 2 OF 3**

REV	BY	AMENDMENT	DATE	DRAWN R.S	APPROVED R.S
				DATE 01/2018	CAD FILE: 00342-P26-P28.dwg
				JOB NO 00342	DRG NO P27
				SCALE NOT TO SCALE	REV -

