

Amalgamation Conditions

Lot 201 shall be held as to 3 undivided one-third shares by the owners of Lots 2, 3 & 39 as tenants in common in the said shares and individual Certificates of Title shall be issued.

Lot 202 shall be held as to 2 undivided one-half shares by the owners of Lots 15 & 16 as tenants in common in the said shares and individual Certificates of Title shall be issued.

Lot 203 shall be held as to 2 undivided one-half shares by the owners of Lots 17 & 18 as tenants in common in the said shares and individual Certificates of Title shall be issued.

Lot 204 shall be held as to 2 undivided one-half shares by the owners of Lots 37 & 38 as tenants in common in the said shares and individual Certificates of Title shall be issued.

Lot 205 shall be held as to 6 undivided one-sixth shares by the owners of Lots 40 & 44 to 48 as tenants in common in the said shares and individual Certificates of Title shall be issued.

Lot 206 shall be held as to 3 undivided one-third shares by the owners of Lots 46 to 48 as tenants in common in the said shares and individual Certificates of Title shall be issued.

Lot 207 shall be held as to 2 undivided one-half shares by the owners of Lots 50 & 57 as tenants in common in the said shares and individual Certificates of Title shall be issued.

Lot 208 shall be held as to 2 undivided one-half shares by the owners of Lots 62 & 63 as tenants in common in the said shares and individual Certificates of Title shall be issued.

Lot 211 shall be held as to 2 undivided one-half shares by the owners of Lots 69 & 70 as tenants in common in the said shares and individual Certificates of Title shall be issued.

Lot 212 shall be held as to 2 undivided one-half shares by the owners of Lots 71 & 72 as tenants in common in the said shares and individual Certificates of Title shall be issued.

Lot 213 shall be held as to 2 undivided one-half shares by the owners of Lots 73 & 74 as tenants in common in the said shares and individual Certificates of Title shall be issued.

Lot 216 shall be held as to 3 undivided one-third shares by the owners of Lots 90, 91 & 92 as tenants in common in the said shares and individual Certificates of Title shall be issued.

Lot 217 shall be held as to 2 undivided one-half shares by the owners of Lots 101 & 102 as tenants in common in the said shares and individual Certificates of Title shall be issued.

Lot 218 shall be held as to 2 undivided one-half shares by the owners of Lots 103 & 104 as tenants in common in the said shares and individual Certificates of Title shall be issued.


Lot 219 shall be held as to 2 undivided one-half shares by the owners of Lots 105 & 106 as tenants in common in the said shares and individual Certificates of Title shall be issued.

Lot 220 shall be held as to 2 undivided one-half shares by the owners of Lots 107 & 108 as tenants in common in the said shares and individual Certificates of Title shall be issued.

Lot 225 shall be held as to 4 undivided one-quarter shares by the owners of Lots 117, 118, 119 & 120 as tenants in common in the said shares and individual Certificates of Title shall be issued.

Lot 227 shall be held as to 3 undivided one-third shares by the owners of Lots 41, 42 & 43 as tenants in common in the said shares and individual Certificates of Title shall be issued.

Lot 228 shall be held as to 3 undivided one-third shares by the owners of Lots 49, 58 & 56 as tenants in common in the said shares and individual Certificates of Title shall be issued.

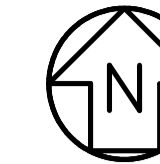

This drawing and design remains the property of A.I. BATES & ASSOCIATES LTD and may not be reproduced without the written permission of A.I. BATES & ASSOCIATES LTD.


This plan and accompanying report(s) have been prepared for the purpose of obtaining a Resource Consent only and for no other purpose whatsoever. Use of this plan and/or the information on it for any other purpose is at the user's risk.

Levels are in terms of LINZ Datum.
Origin of levels Trig 1395 Oneoteapurangi

Comprised in CT 172725 & SA 50B/826
Total Area = 13.0248 h.a's

Existing Easements in Gross		
Purpose	Shown	Created by Transfer
Stormwater Drainage	A, C, E	6392784.2

Memorandum of Easements in Gross		
Purpose	Shown	Grantee
Stormwater Drainage	H	Otorohanga District Council

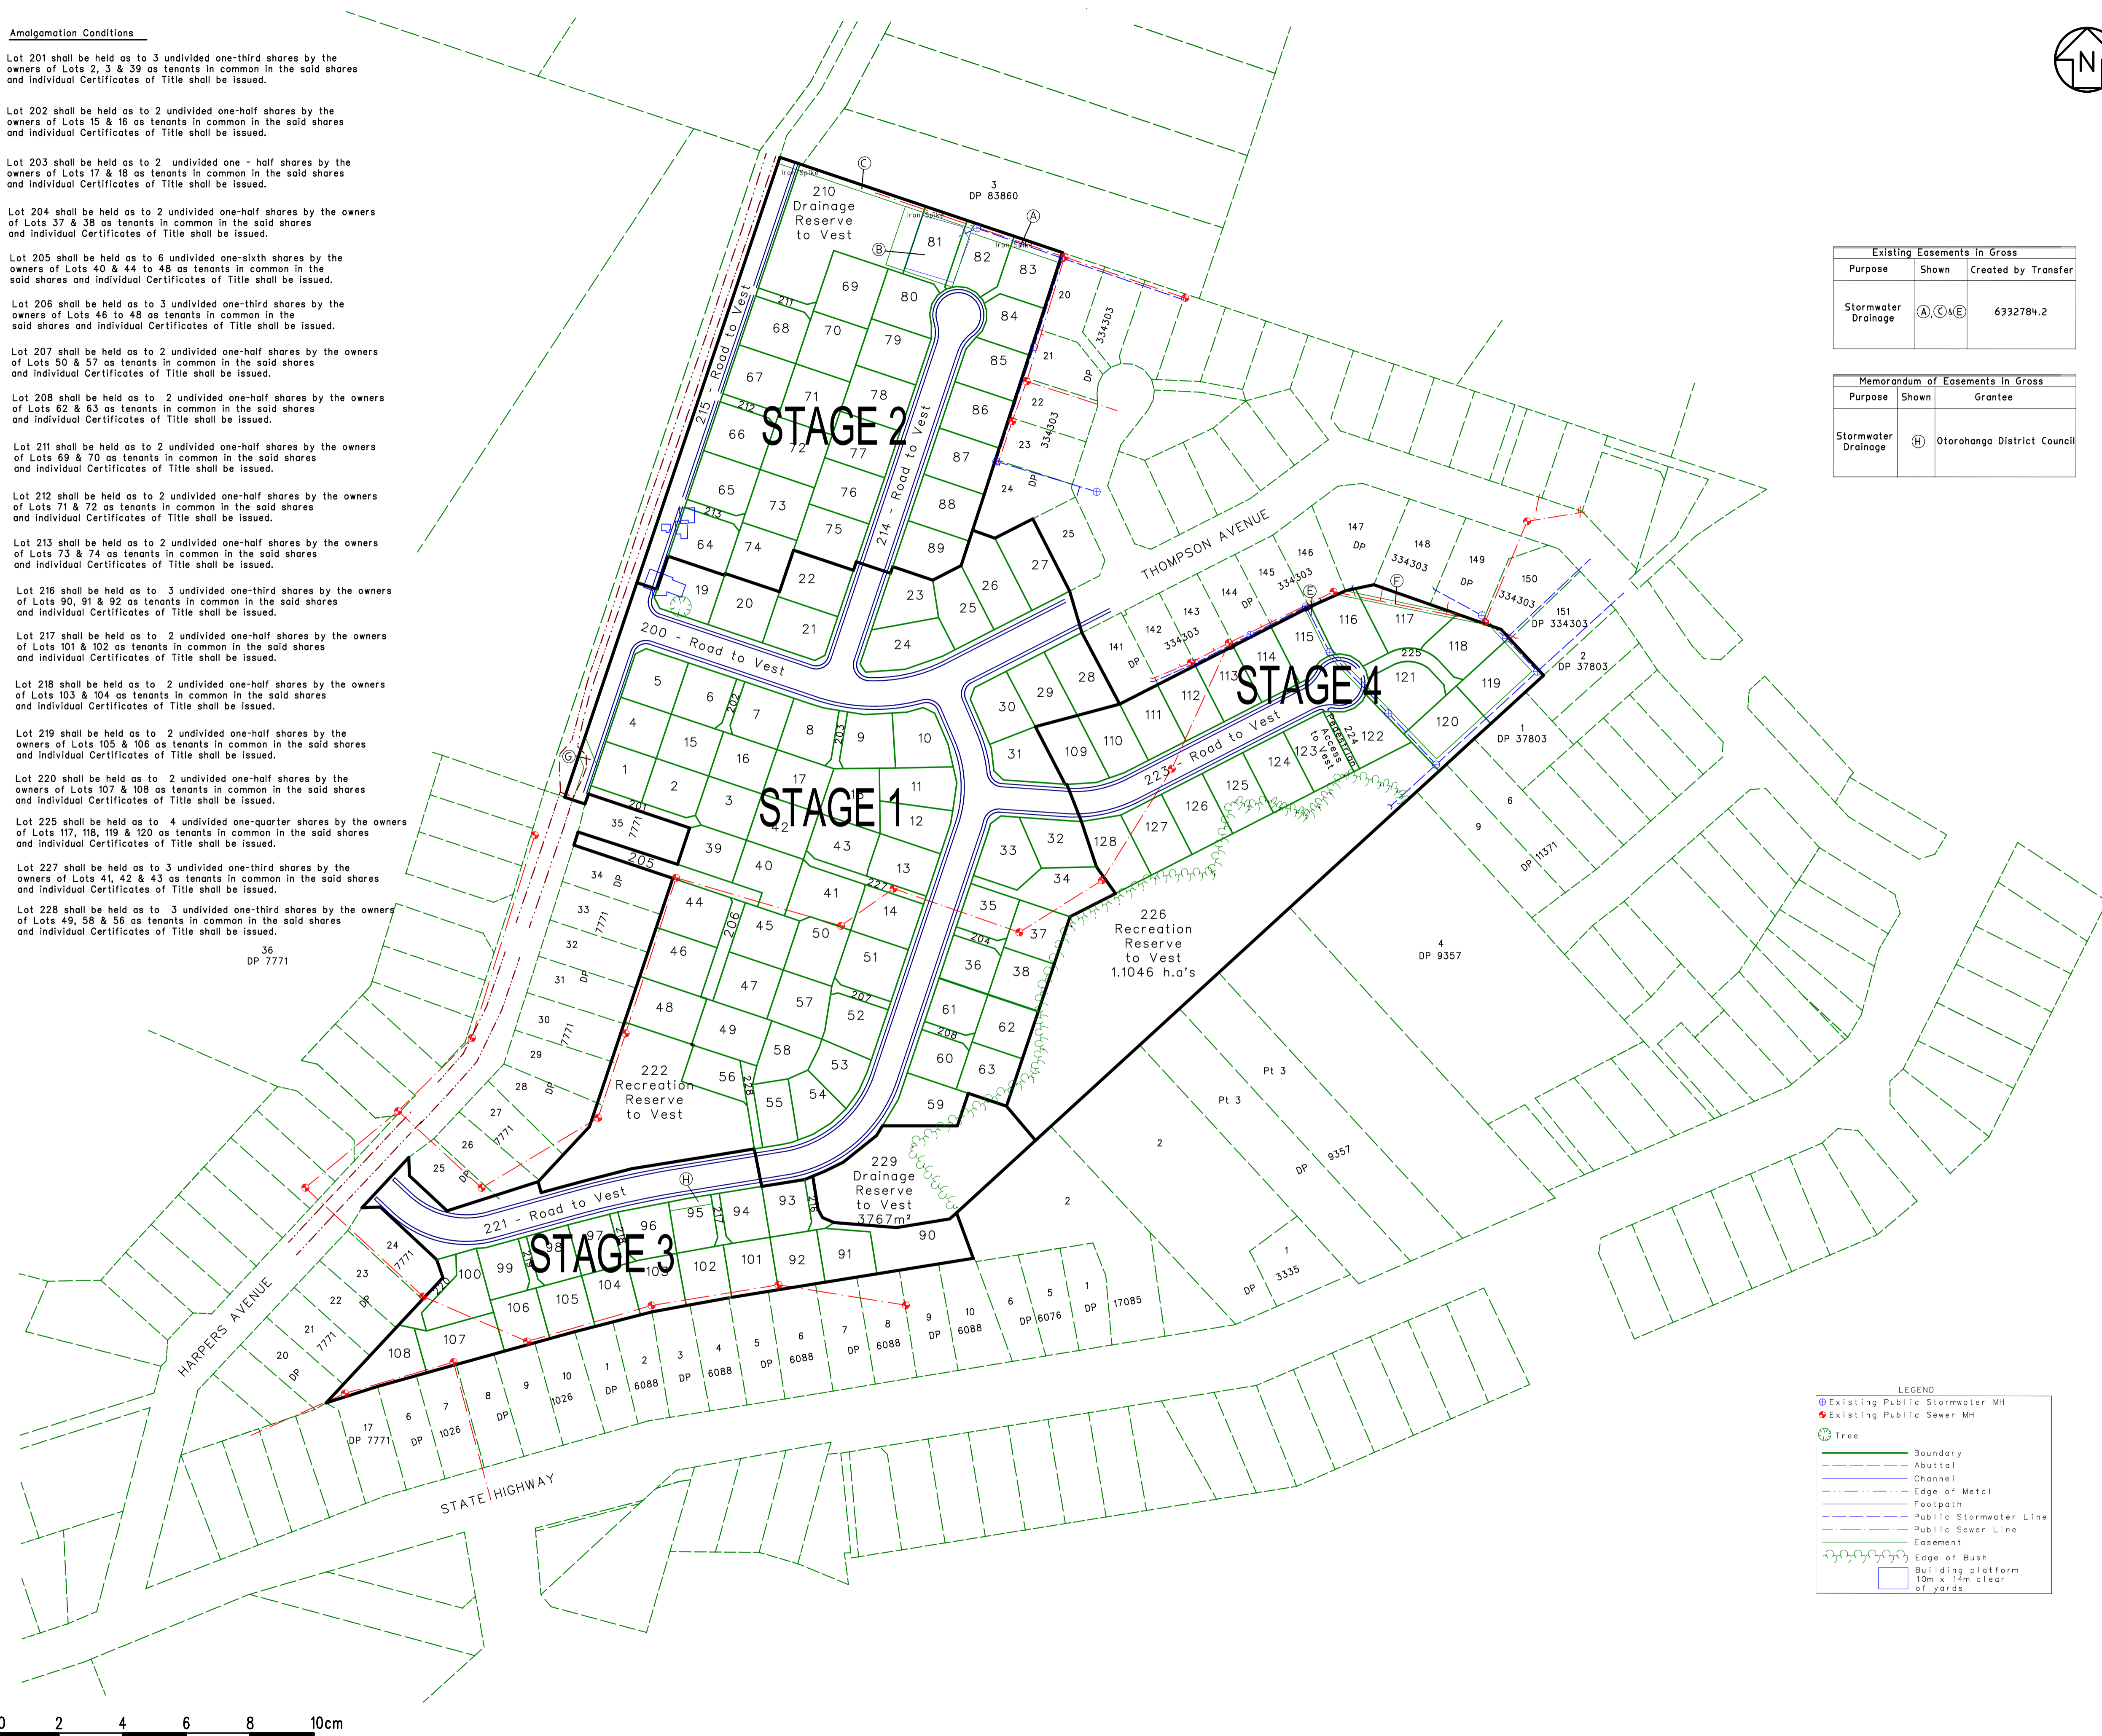

AMENDMENTS	NAME	DATE

SURVEYED	NAME	DATE
DESIGNED		
DRAWN	GB	May 2017

A.I. BATES & ASSOCIATES LTD
Registered Surveyors
Unit 5B, 10 Conoveral Dr, Albany
PO Box 302 532, North Harbour,
Auckland 1330
Ph 09 415 8424 Fax 09 415 8425.

CLIENT North King Country
Developments Ltd
40 - 42 Harpers Avenue,
Otorohanga

DRAWING TITLE
Lots 1 to 128 & 200 - 229
being a subdivision of Lot 36
DP 7771 & Lot 2 DP 342000

ORIGINAL SCALE	ORIGINAL SIZE	SHEET NO
1:1500	A1	1 of 7
DATE	REDUCED SCALE	REF:
Oct 2018	A3-F-3000	207341